


EXISTING ACADEMY DRIVE ROADWAY SECTION

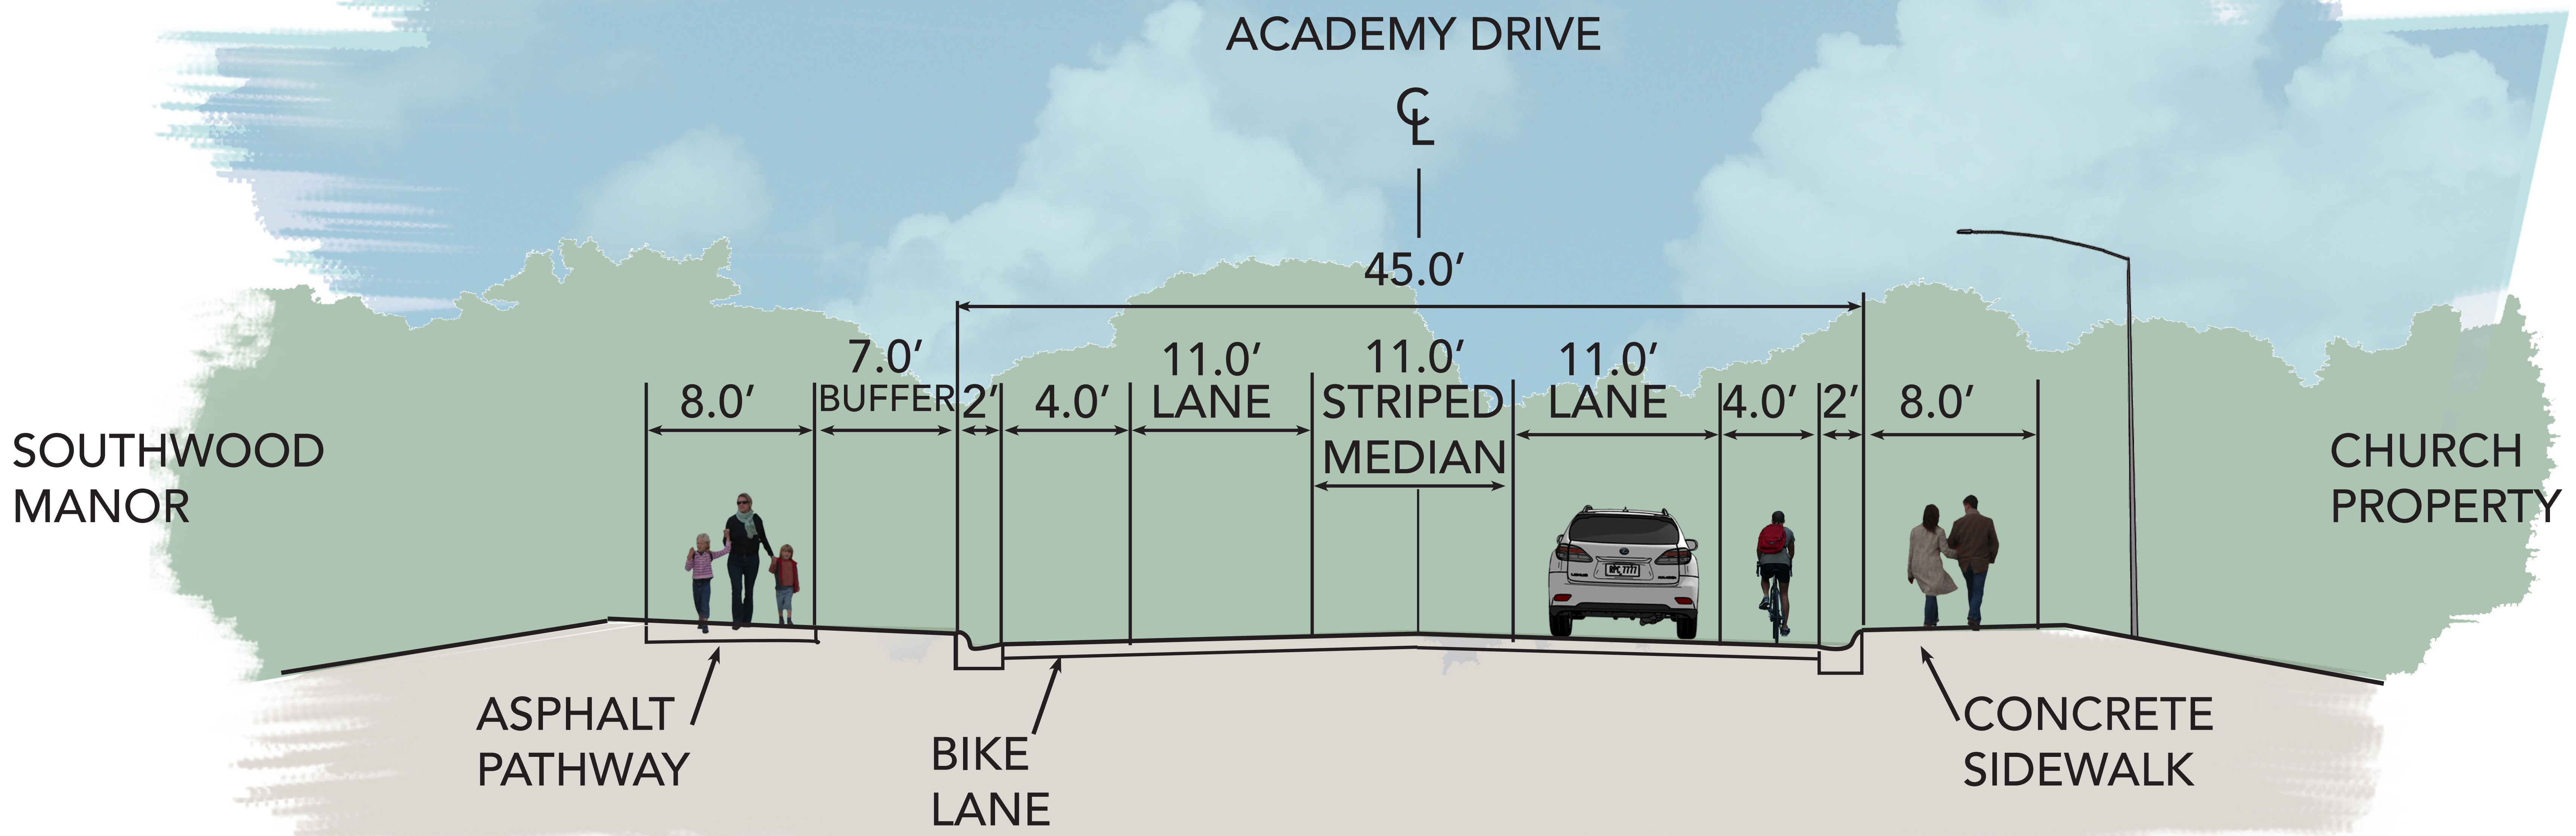

PROPOSED ACADEMY DRIVE ROADWAY SECTION